
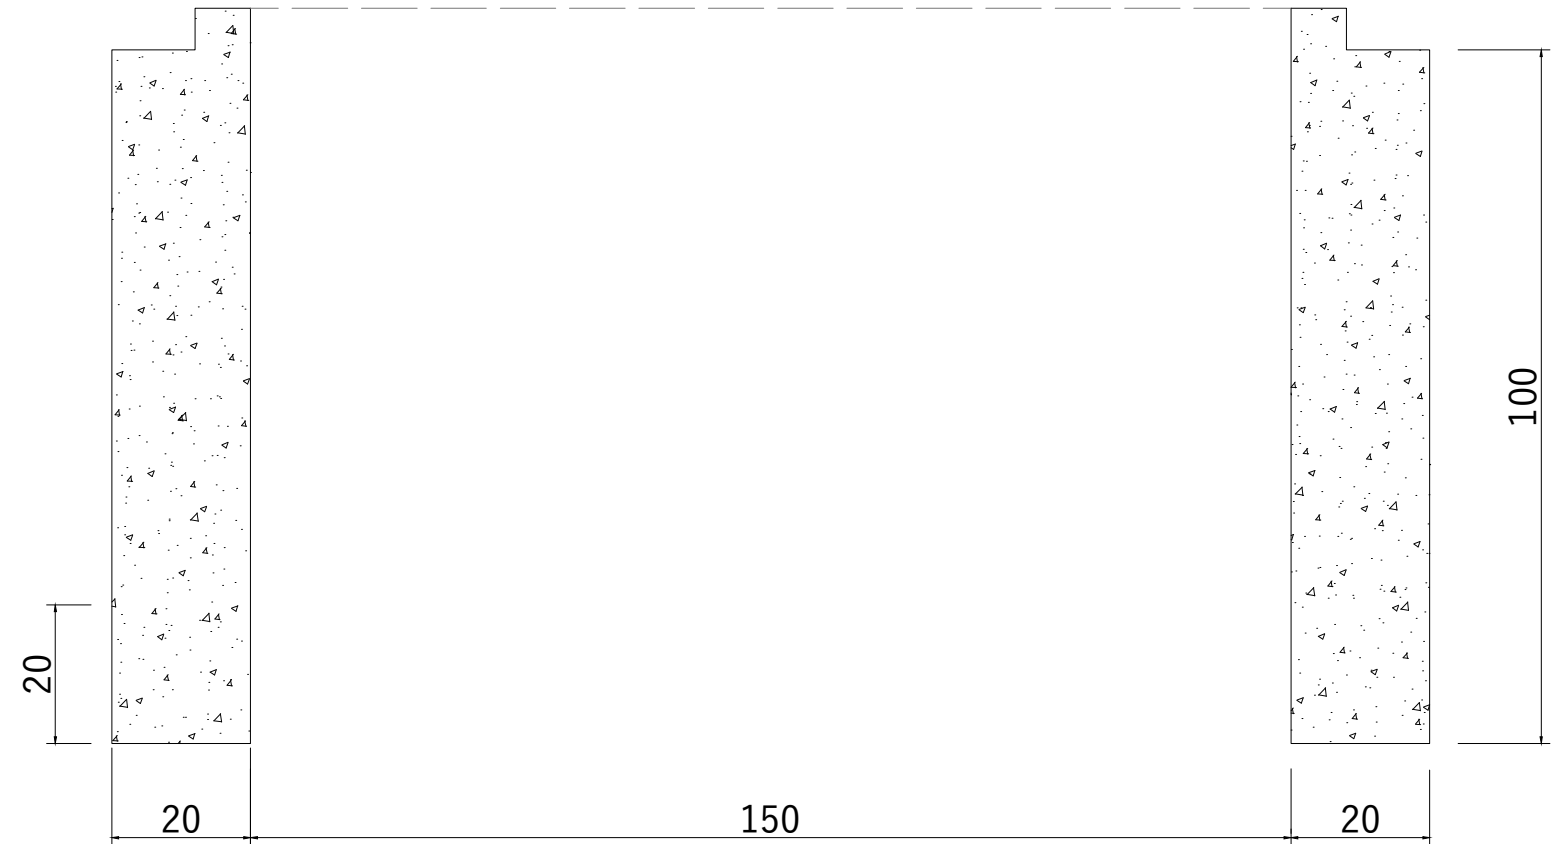


Vedere in plan
Inel camin
DN1500 H1000 G200

Sectiune
Inel camin
DN1500 H1000 G200

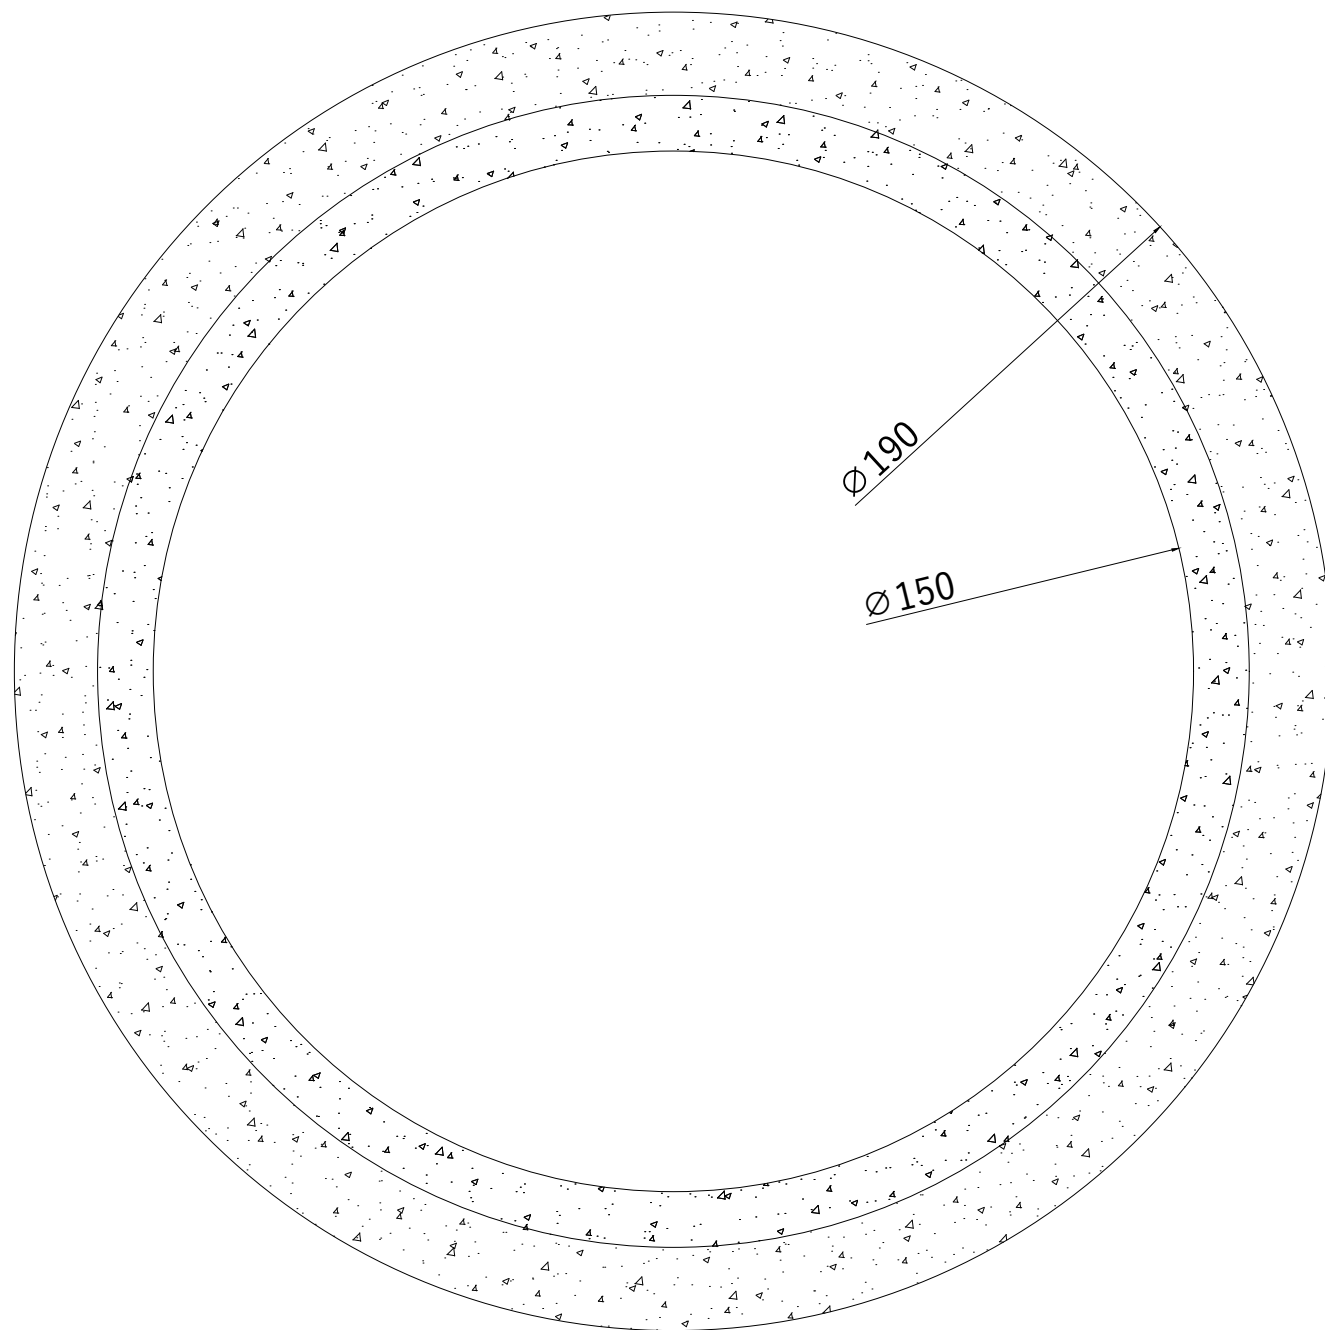

GAMA DE PRODUSE: Camine de vizitare
DENUMIRE PRODUS: Inel camin beton armat DN1500 H1000 G200
COD PRODUS: ICBA15001000200
STANDARD: Agreement Tehnic