



Vedere in plan
Tub beton
Ø 800mm

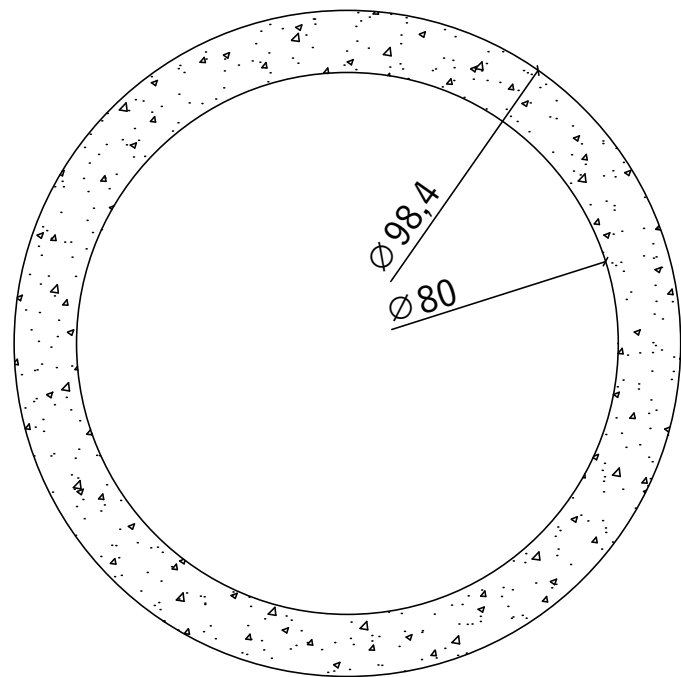

Sectione
Tub beton
Ø 800mm

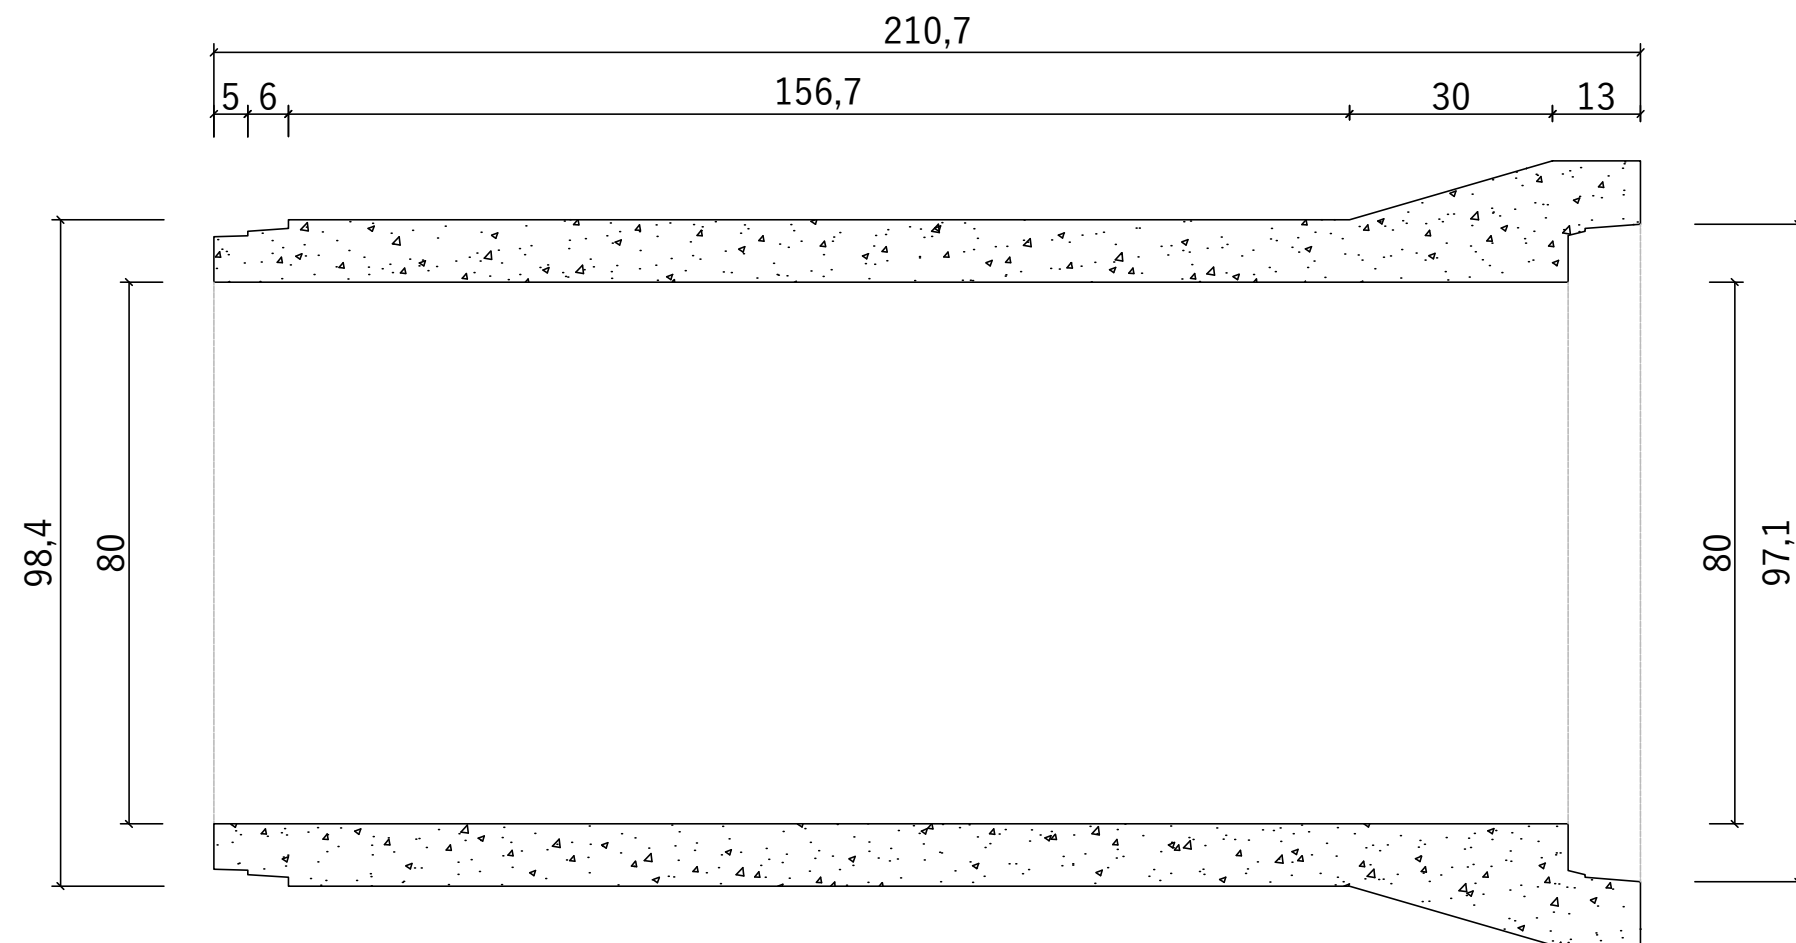

GAMA DE PRODUSE: Tuburi podet
DENUMIRE PRODUS: Tub Beton D800 L2000mm
COD PRODUS: TBA8002000
STANDARD: SR EN 1916:2003