
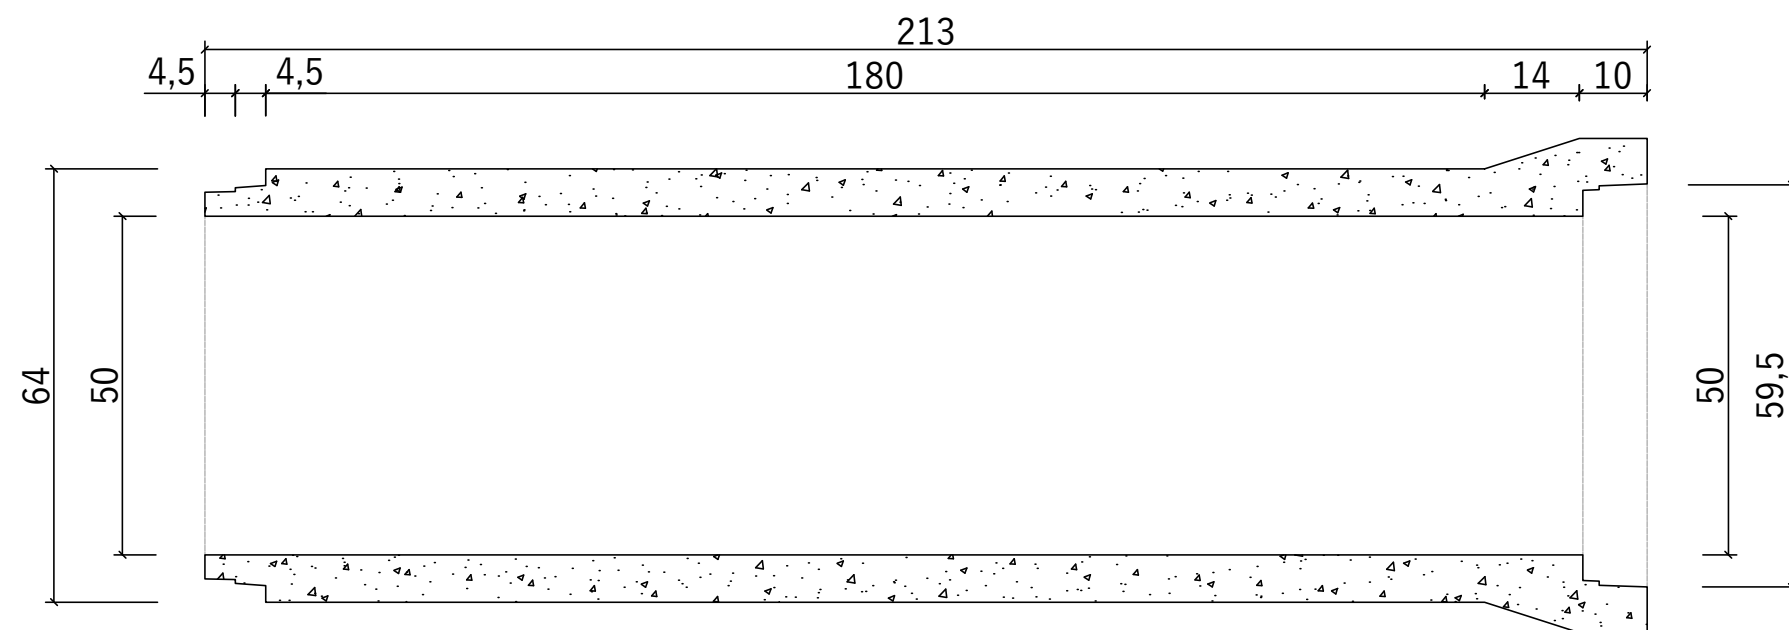


Sectiune
Tub beton
Ø 500mm

Vedere in plan
Tub beton
Ø 500mm

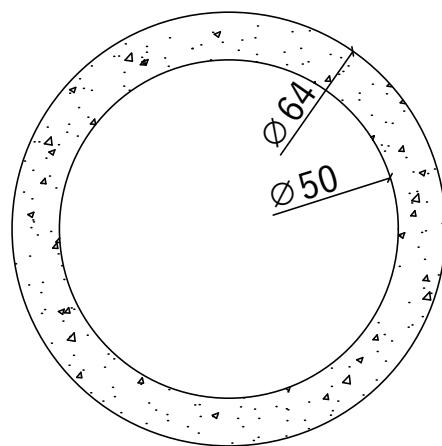

GAMA DE PRODUSE: Tuburi podet
DENUMIRE PRODUS: Tub Beton D500 L2000mm
COD PRODUS: TBN5002000
STANDARD: SR EN 1916:2003